

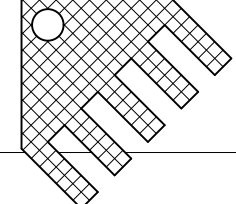
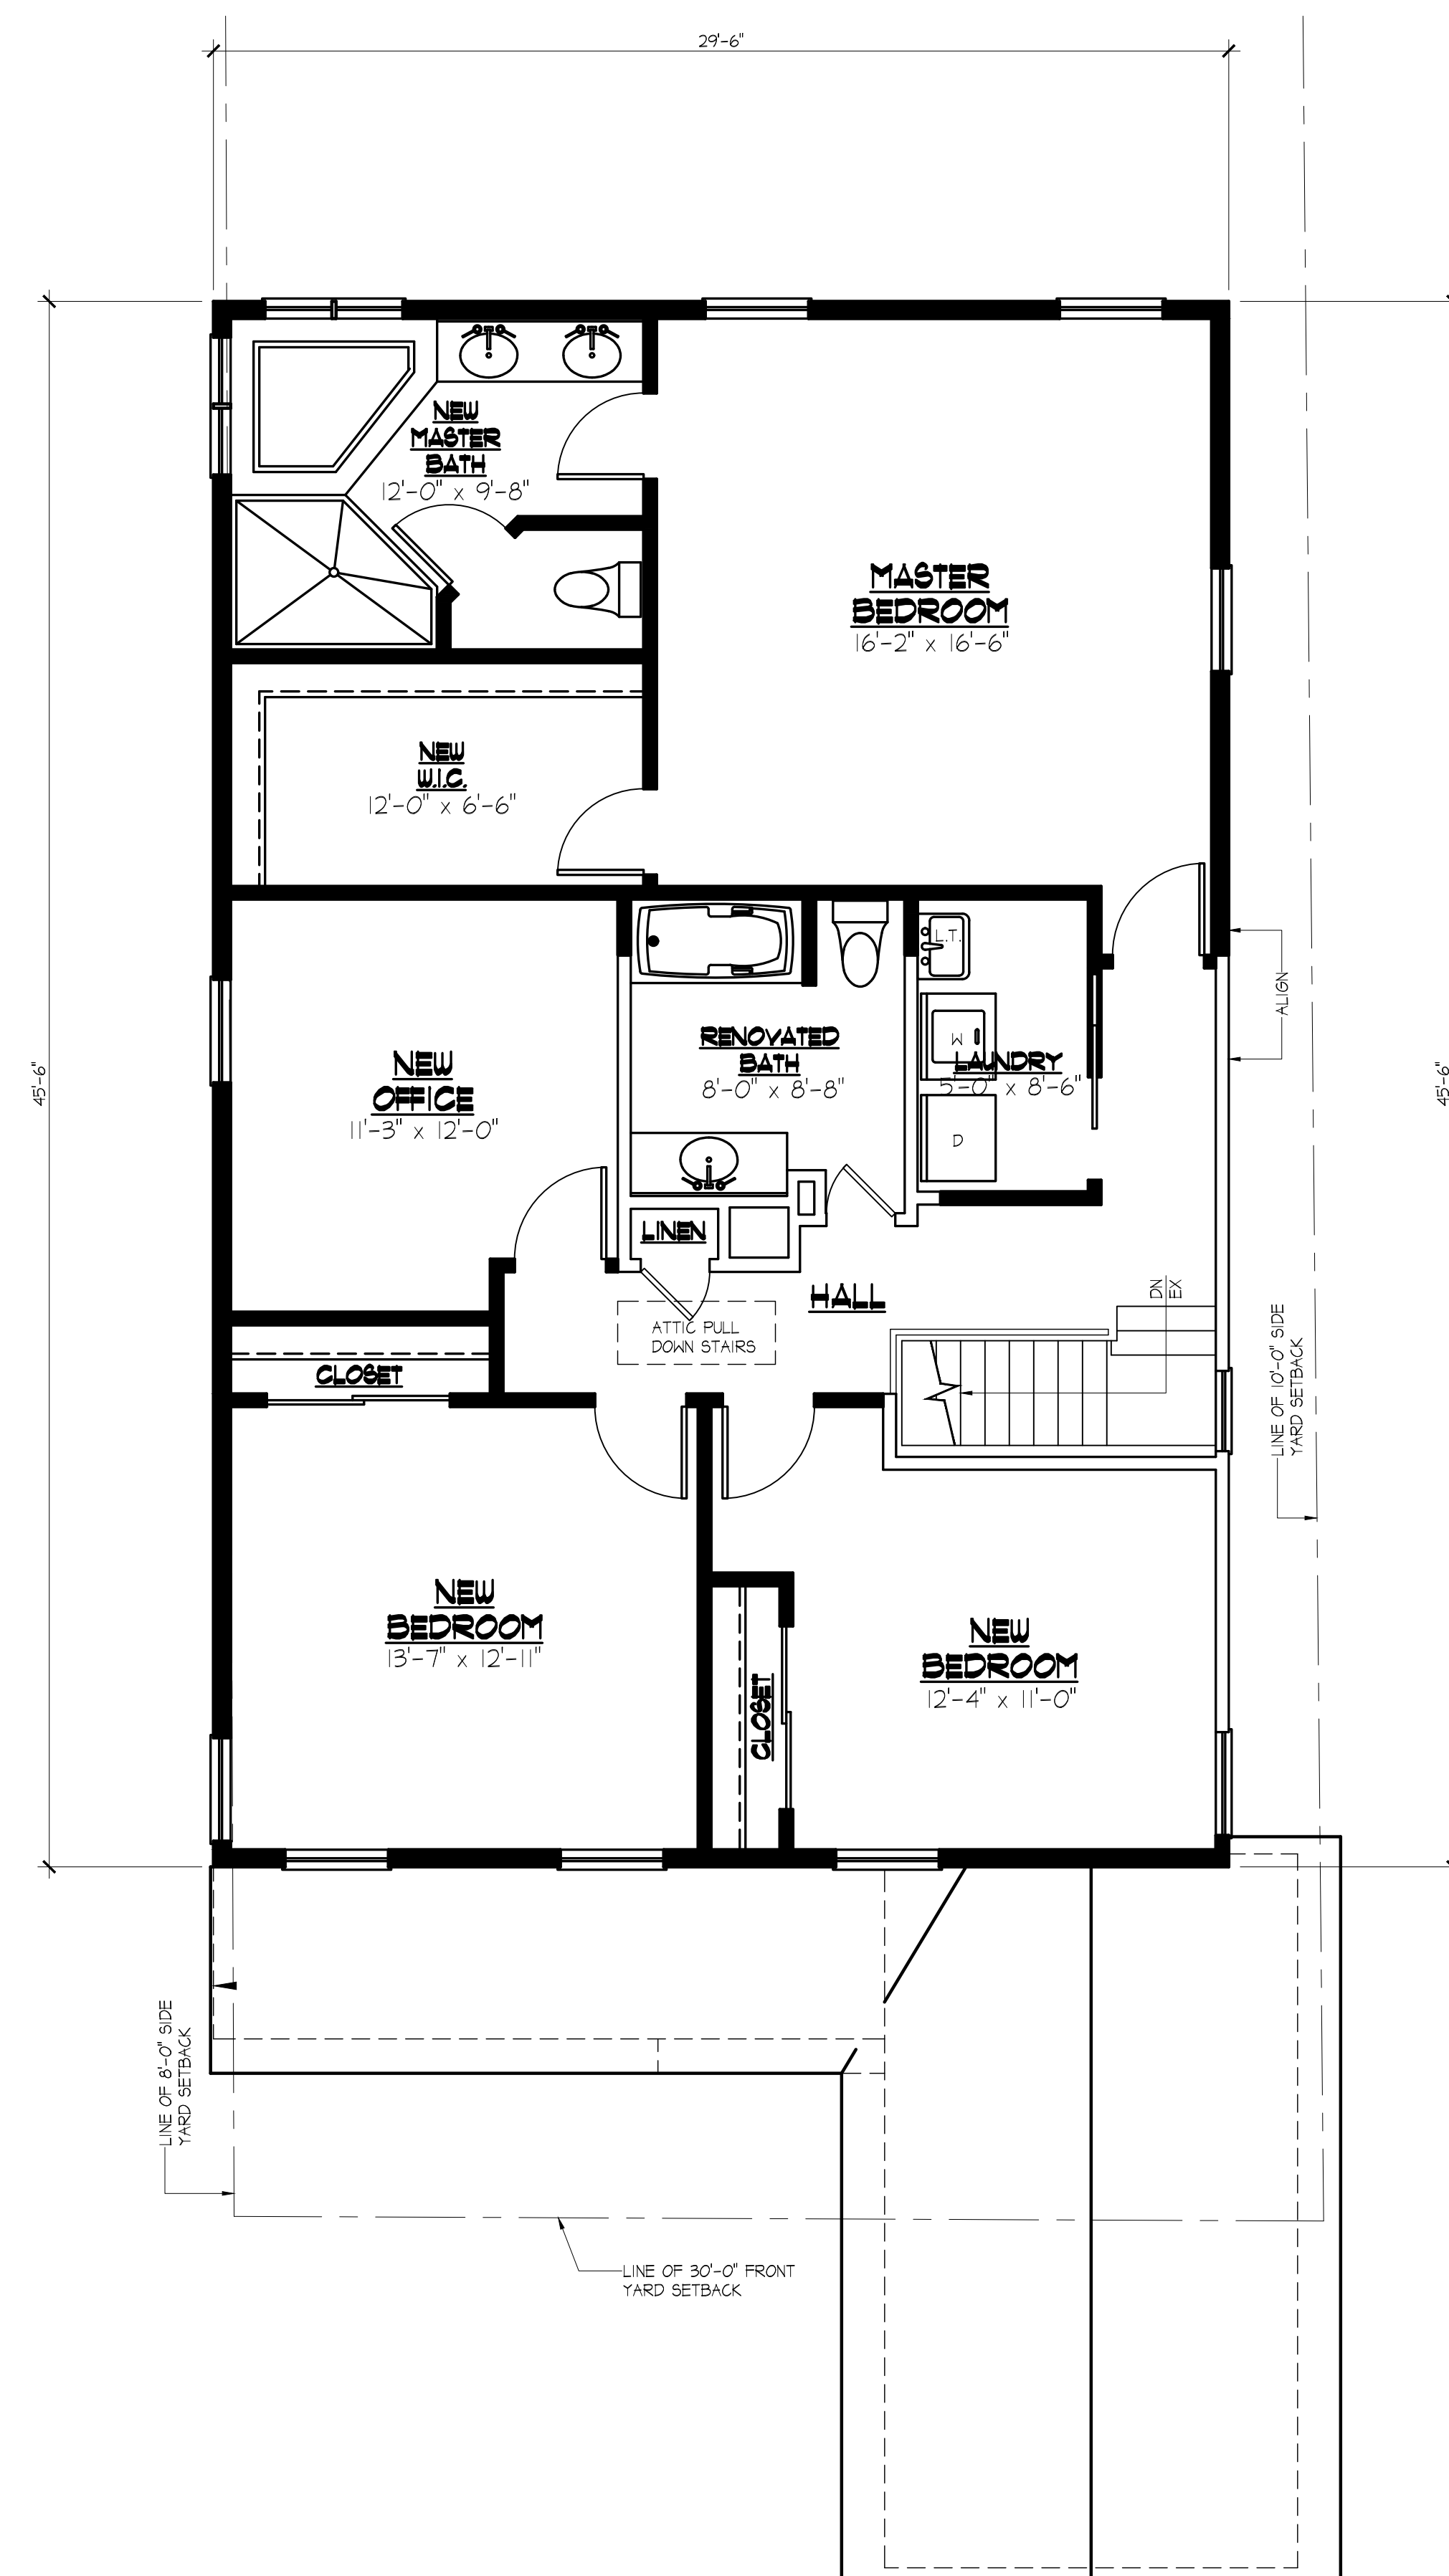


ALBERT ONDAR NJ LIC NO 10786	 A. Ondar Design Architecture ALBERT ONDAR 19 TRUMAN DRIVE, MARLBORO N.J. 07746 (732) 261-9641 ArchAOD@aol.com	Patel Residence 174 Russell Road Fanwood, New Jersey	
		Existing Plans / Elevations	
DWN: RWR	AOD NO: 2525	A-2	
SCALE: AS NOTED	DATE: 02.18.26		

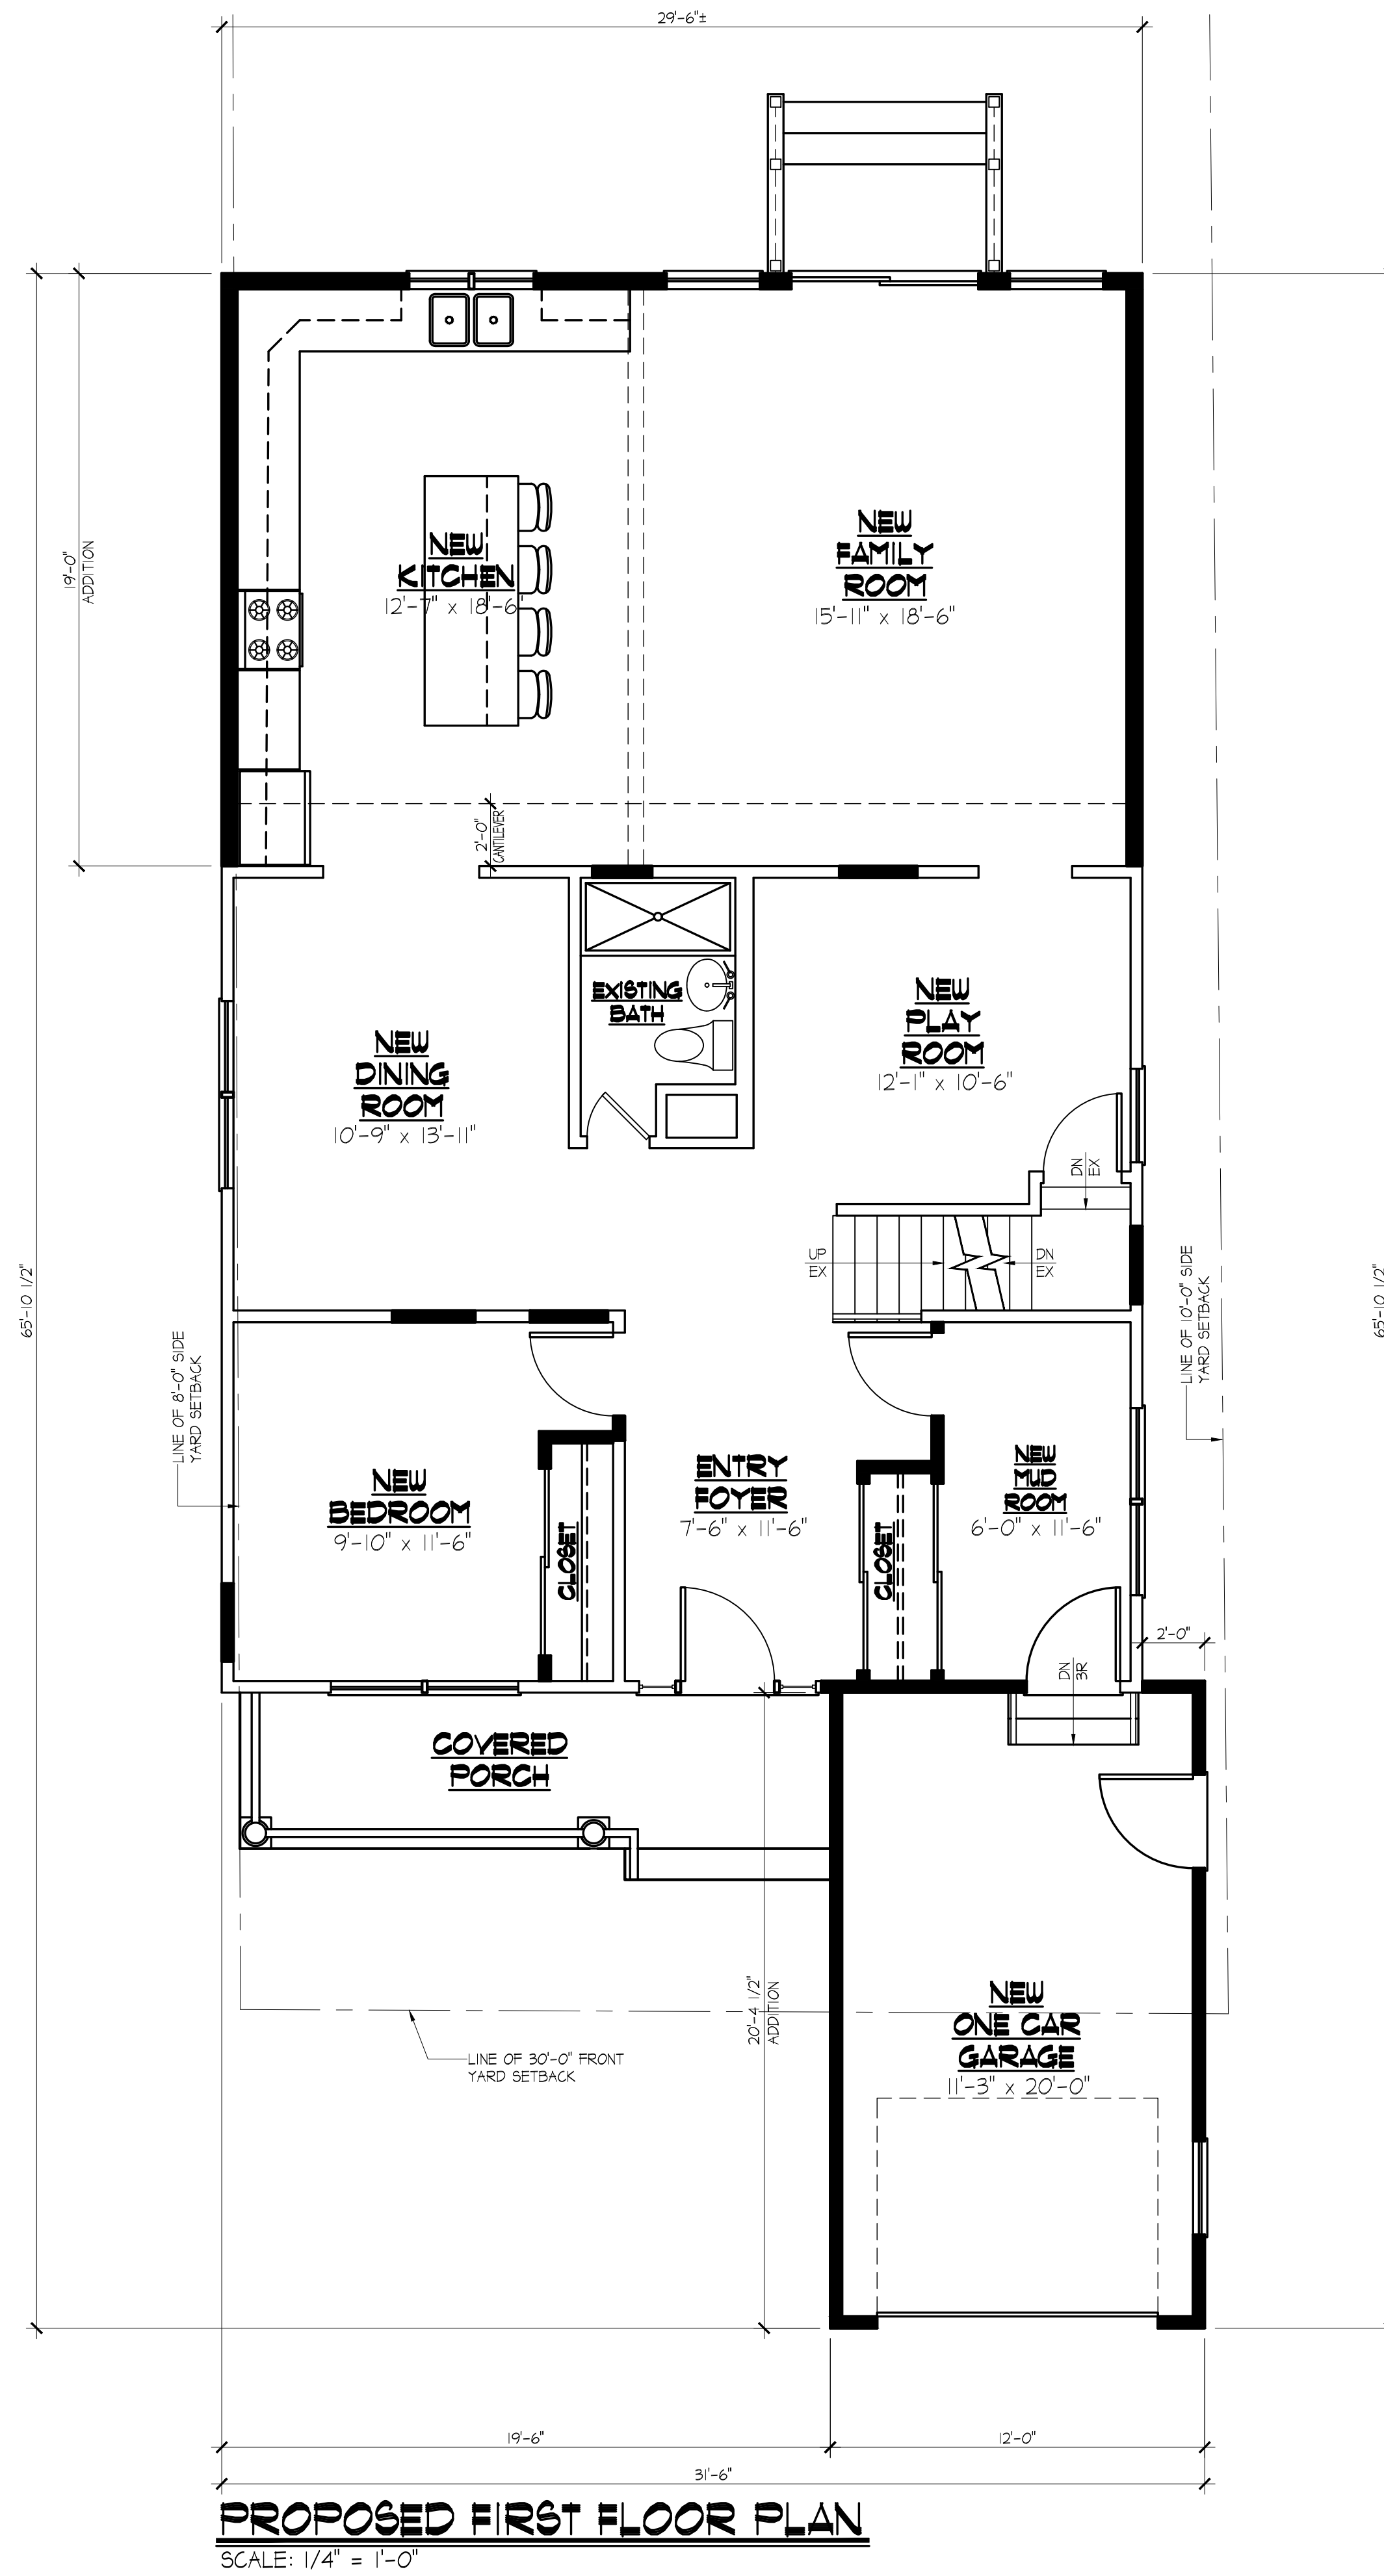

PROPOSED SECOND FLOOR PLAN
SCALE: 1/4" = 1'-0"

ALBERT ONDAR NJ LIC NO 10786	 A. Ondar Design Architecture ALBERT ONDAR 19 TRUMAN DRIVE, MARLBORO N.J. 07746 (732) 261-9641 ArchAOD@aol.com	Patel Residence 174 Russell Road Fanwood, New Jersey	
		Proposed Floor Plans	
DWN: RWR	AOD NO: 2525	A-3	
SCALE: AS NOTED	DATE: 02.18.26		

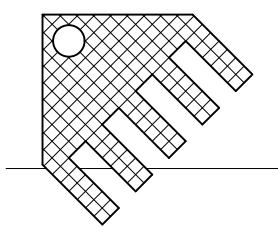

PROPOSED FRONT ELEVATION
SCALE: 1/4" = 1'-0"




PROPOSED RIGHT SIDE ELEVATION
SCALE: 1/4" = 1'-0"



PROPOSED REAR ELEVATION
SCALE: 1/4" = 1'-0"



PROPOSED LEFT SIDE ELEVATION
SCALE: 1/4" = 1'-0"

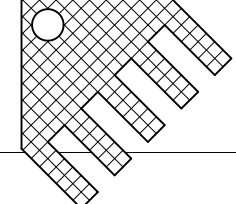 A. Ondar Design Architecture	Patel Residence 174 Russell Road Fanwood, New Jersey		A-4
	Proposed Elevations		
	DWN: RWR SCALE: AS NOTED	AOD NO: 2525 DATE: 02.18.26	

ALBERT ONDAR
NJ LIC NO 10786

ALBERT ONDAR
19 TRUMAN DRIVE, MARLBORO
N.J. 07746 (732) 261-9641
ArchAOD@aol.com