

FIRST FLOOR PLAN

SCALE: 1/4" = 1'-0"

AREA	1st FL	1323 SF
	2nd FL (INCLUDING OPEN AREAS)	1566 SF
	TOTAL	2889 SF
	OPEN AREAS	65 SF
	GARAGE	372 SF

FIRST FLOOR PLAN
A-1


Proposed Dwelling For:
157 NORTH AVENUE LLC
157 NORTH AVENUE
BLOCK 54, LOT 10
FANWOOD, NEW JERSEY

09/13/21
1 OF 3
DATE: 2021/11/3
DRAWN BY: D.T.
(908) 561-5560

FIRST FLOOR
ROGER C. WINKLE, AIA.
947 Park Avenue • Plainfield • NJ 07060 • 724 561-5155

ROGER C. WINKLE - ARCHITECT
947 PARK AVENUE
PLAINFIELD, NJ 07060
(908) 561-5560 FAX (908) 561-5155

space planning
interiors
Roger C. Winkle, AIA • P.E. 0391 • Licensed
11425 • 01853 • 02011, L.C.E. RA-011639-5
Roger C. Winkle

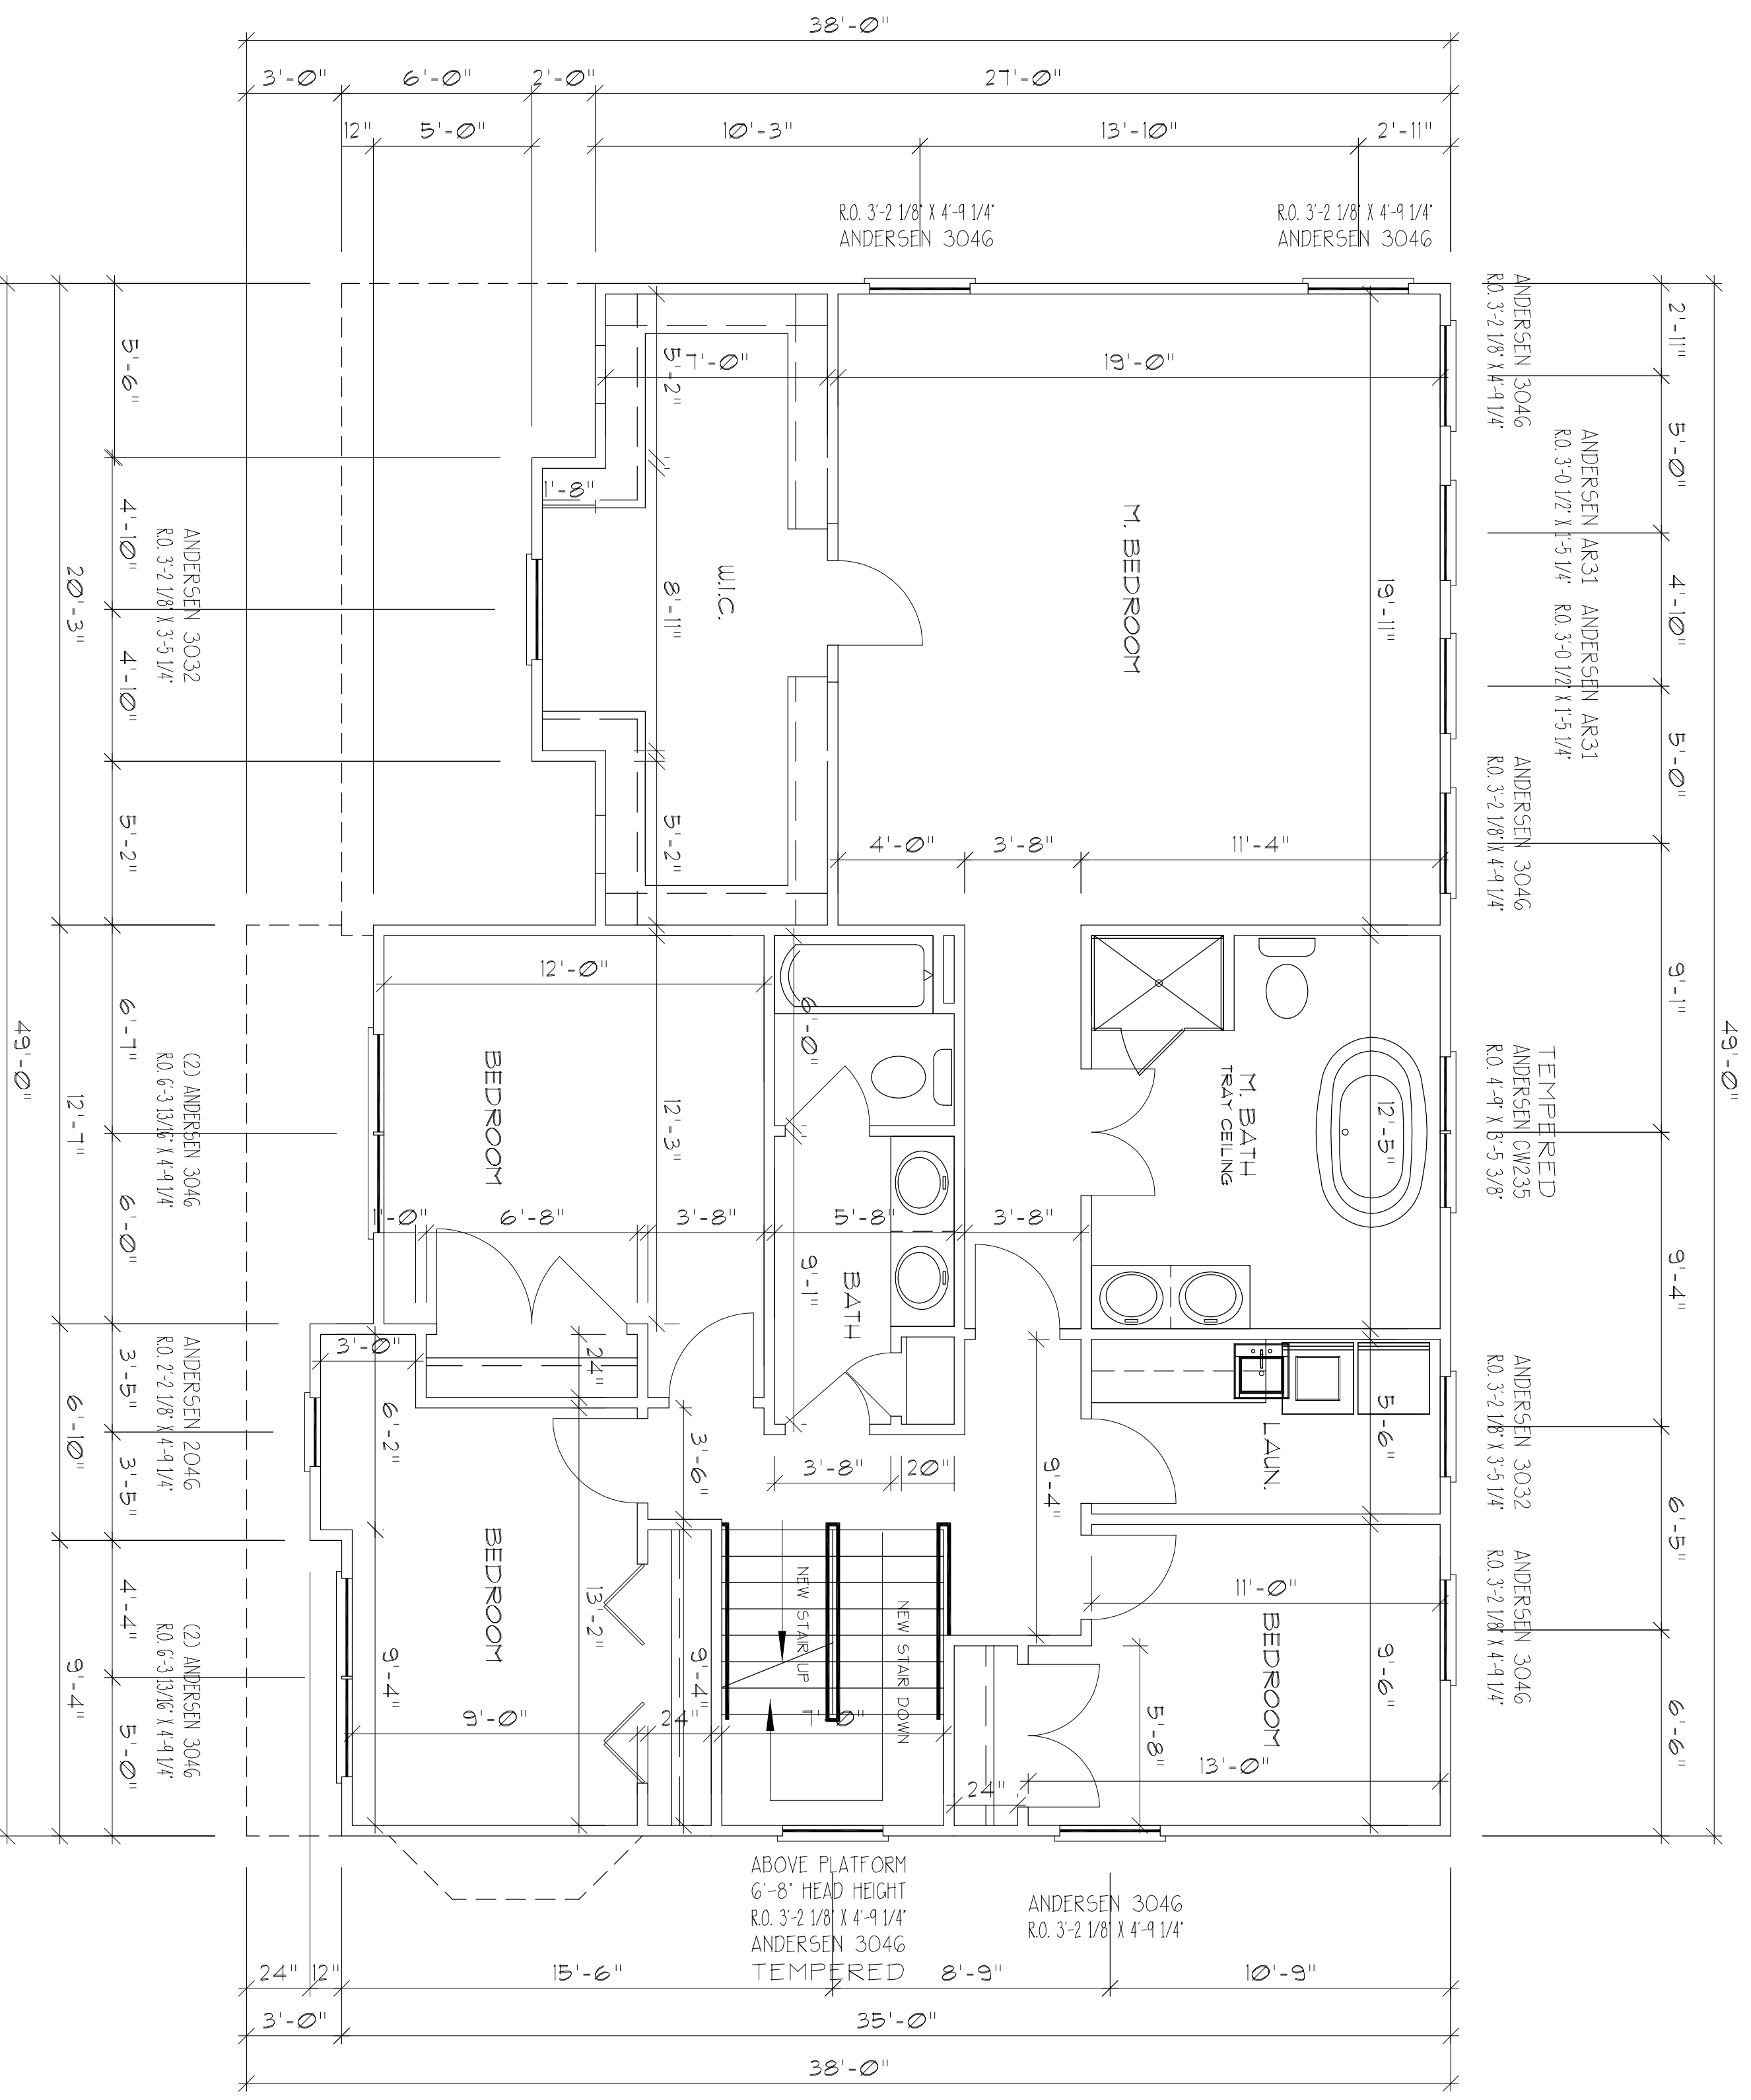

SECOND FLOOR PLAN

SCALE: 1/4" = 1'-0"

AREA	1st FL	1323 SF
2nd FL (INCLUDING OPEN AREAS)	1566 SF	
TOTAL	2889 SF	
OPEN AREAS	65 SF	
GARAGE	372 SF	

SECOND FLOOR PLAN
A-2


Proposed Dwelling For:
 157 NORTH AVENUE LLC
 157 NORTH AVENUE
 BLOCK 54, LOT 10
 FANWOOD, NEW JERSEY

DATE: 09/13/21
 DRAWN BY: D.T.
 PROJECT NO.: 2021/113

ROGER C. WINKLE, AIA
 947 Park Avenue • Fairfield, NJ 07004 • FAX 561-5155

ROGER C. WINKLE – ARCHITECT
 947 PARK AVENUE
 FAIRFIELD, NJ 07004
 (908) 561-5560 FAX (908) 561-5155

ROGER C. WINKLE, AIA • TEL: (908) 561-5560
 FAX: (908) 561-5155
 www.rcwinkler.com

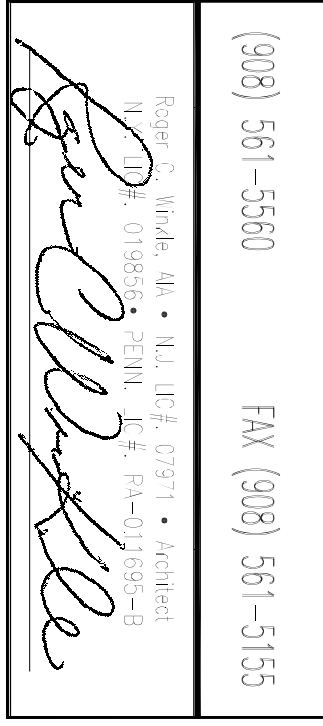




FRONT ELEVATION

SCALE: 1/4" = 1'-0"

LEFT SIDE ELEVATION

SCALE: 1/4" = 1'-0"

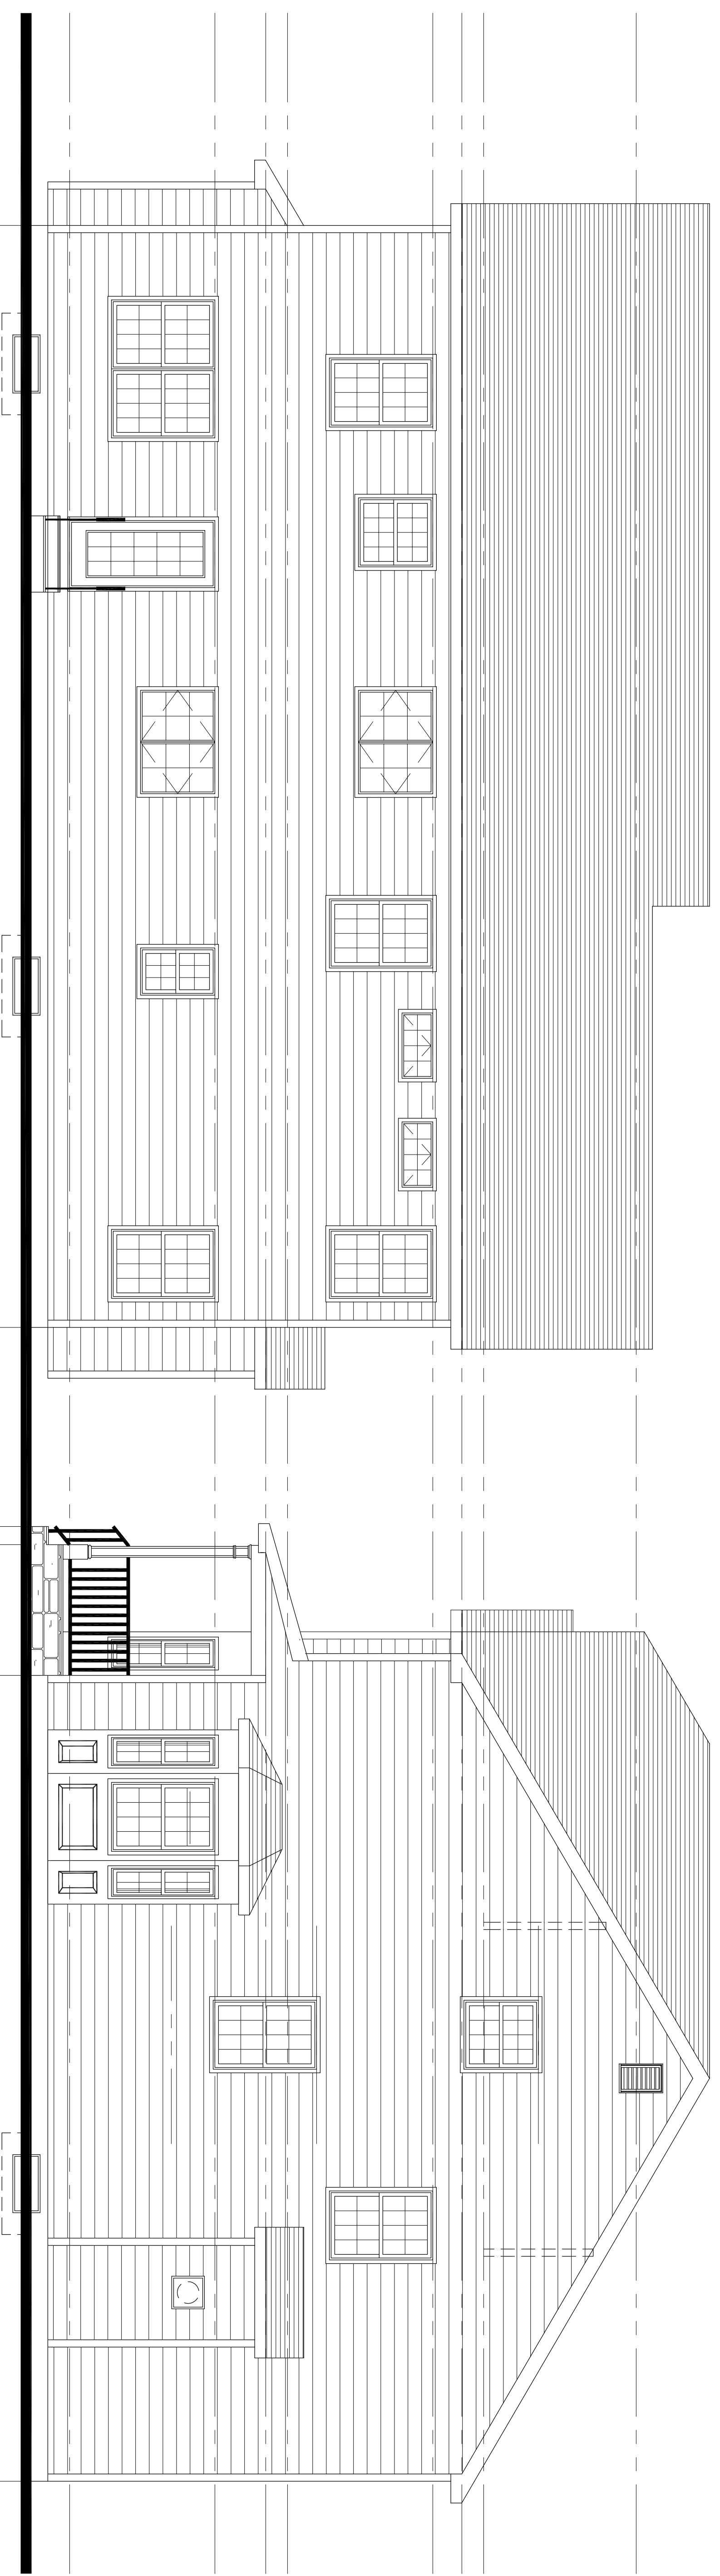

REAR ELEVATION

SCALE: 1/4" = 1'-0"

RIGHT-SIDE ELEVATION

SCALE: 1/4" = 1'-0"

ELEVATIONS

A-3

Proposed Dwelling For:
157 NORTH AVENUE LLC
157 NORTH AVENUE
BLOCK 54, LOT 10
FANWOOD, NEW JERSEY

09/13/21 P# 2021/113

3' 3' DRAW BY D.T.

306 561-5560

interiors
space planning

ROGER C. WINKLE, AIA
947 Park Avenue • Fairfield • NJ 07004 • Tel: 908-561-5155

ROGER C. WINKLE - ARCHITECT

947 PARK AVENUE
PLAINFIELD, NJ 07060
(908) 561-5560 FAX (908) 561-5155

Space Planning, Inc. • Tel: 908-237-1337 • www.spcpln.com
1111 E. 10th St. • 20th Fl. • Ft. Lauderdale, FL 33304
Roger C. Winkle