


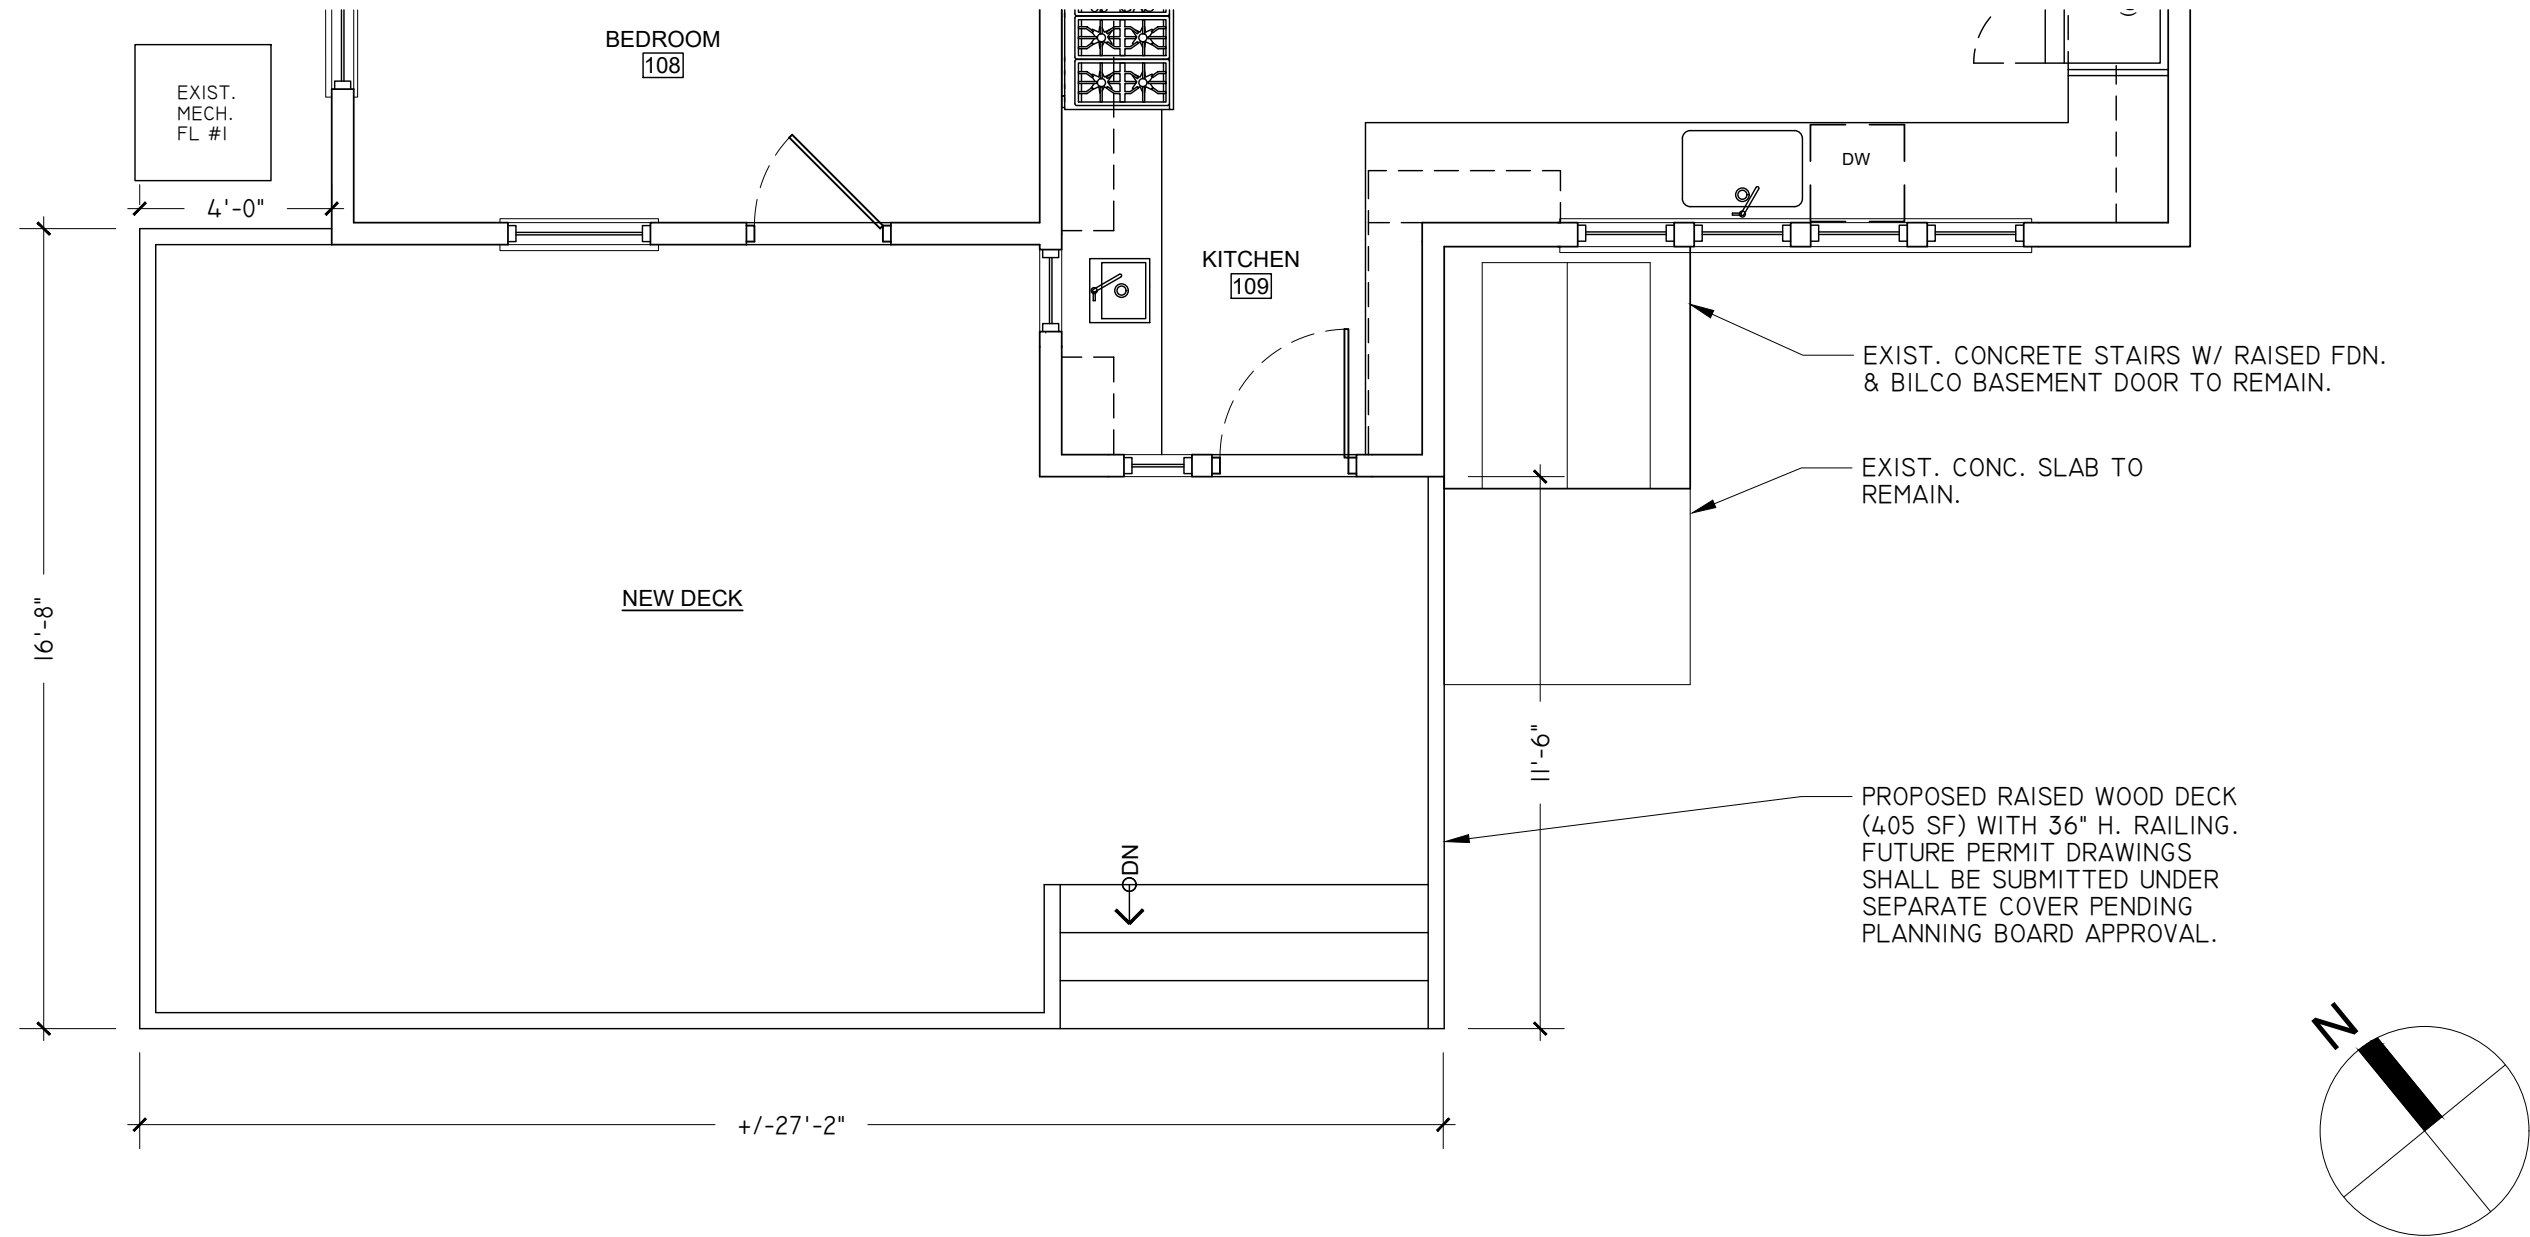

09.09.25 PERMIT SET

wengerkois architecture + design 203 N MARTINE AVE FANWOOD, NJ 07023 908.322.1659	KOIS RESIDENCE 203 N. MARTINE AVE. FANWOOD, NJ		A1.1B
	FIRST FLOOR PLAN PROPOSED NEW WOOD DECK		
	1/4"=1'-0"	09.09.25	