


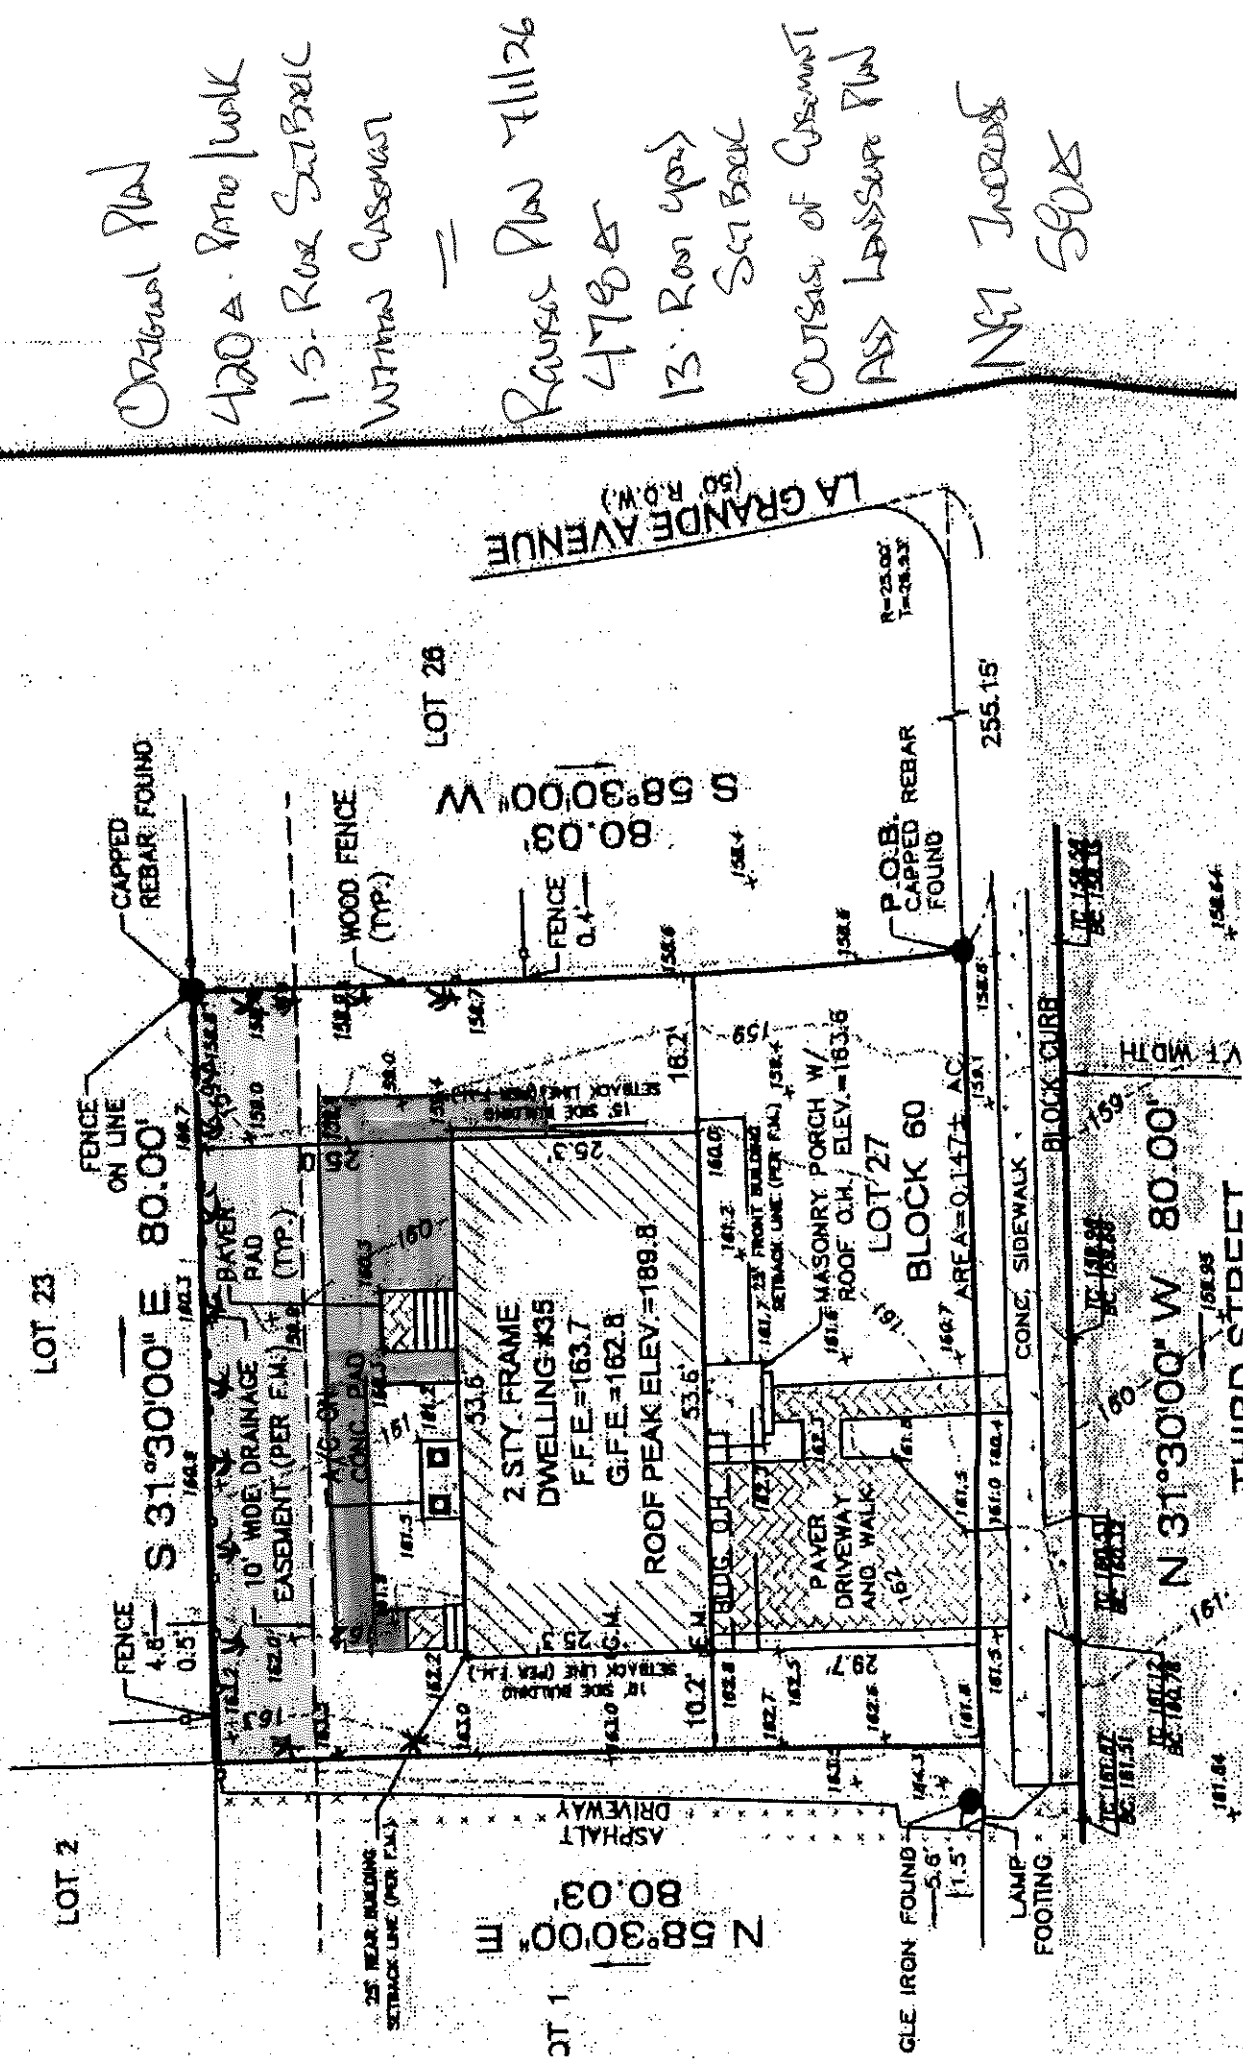

- indicates Arborvitae (24 in total)
- indicates mulch

Patio proposal for
35 3rd Street

